



THIS DRAWING AS AN INSTRUMENT OF SERVICE SHALL NOT BE REPRODUCED, ALTERED OR REUSED IN WHOLE OR IN PART WITHOUT THE WRITTEN PERMISSION OF THE ARCHITECT. ARCHITECTURAL DRAWINGS ARE PROTECTED BY THE U.S. GOVERNMENT COPYRIGHT LEGISLATION. © COPYRIGHT 2020, MCABEE ARCHITECTS, INC. ALL RIGHTS RESERVED.

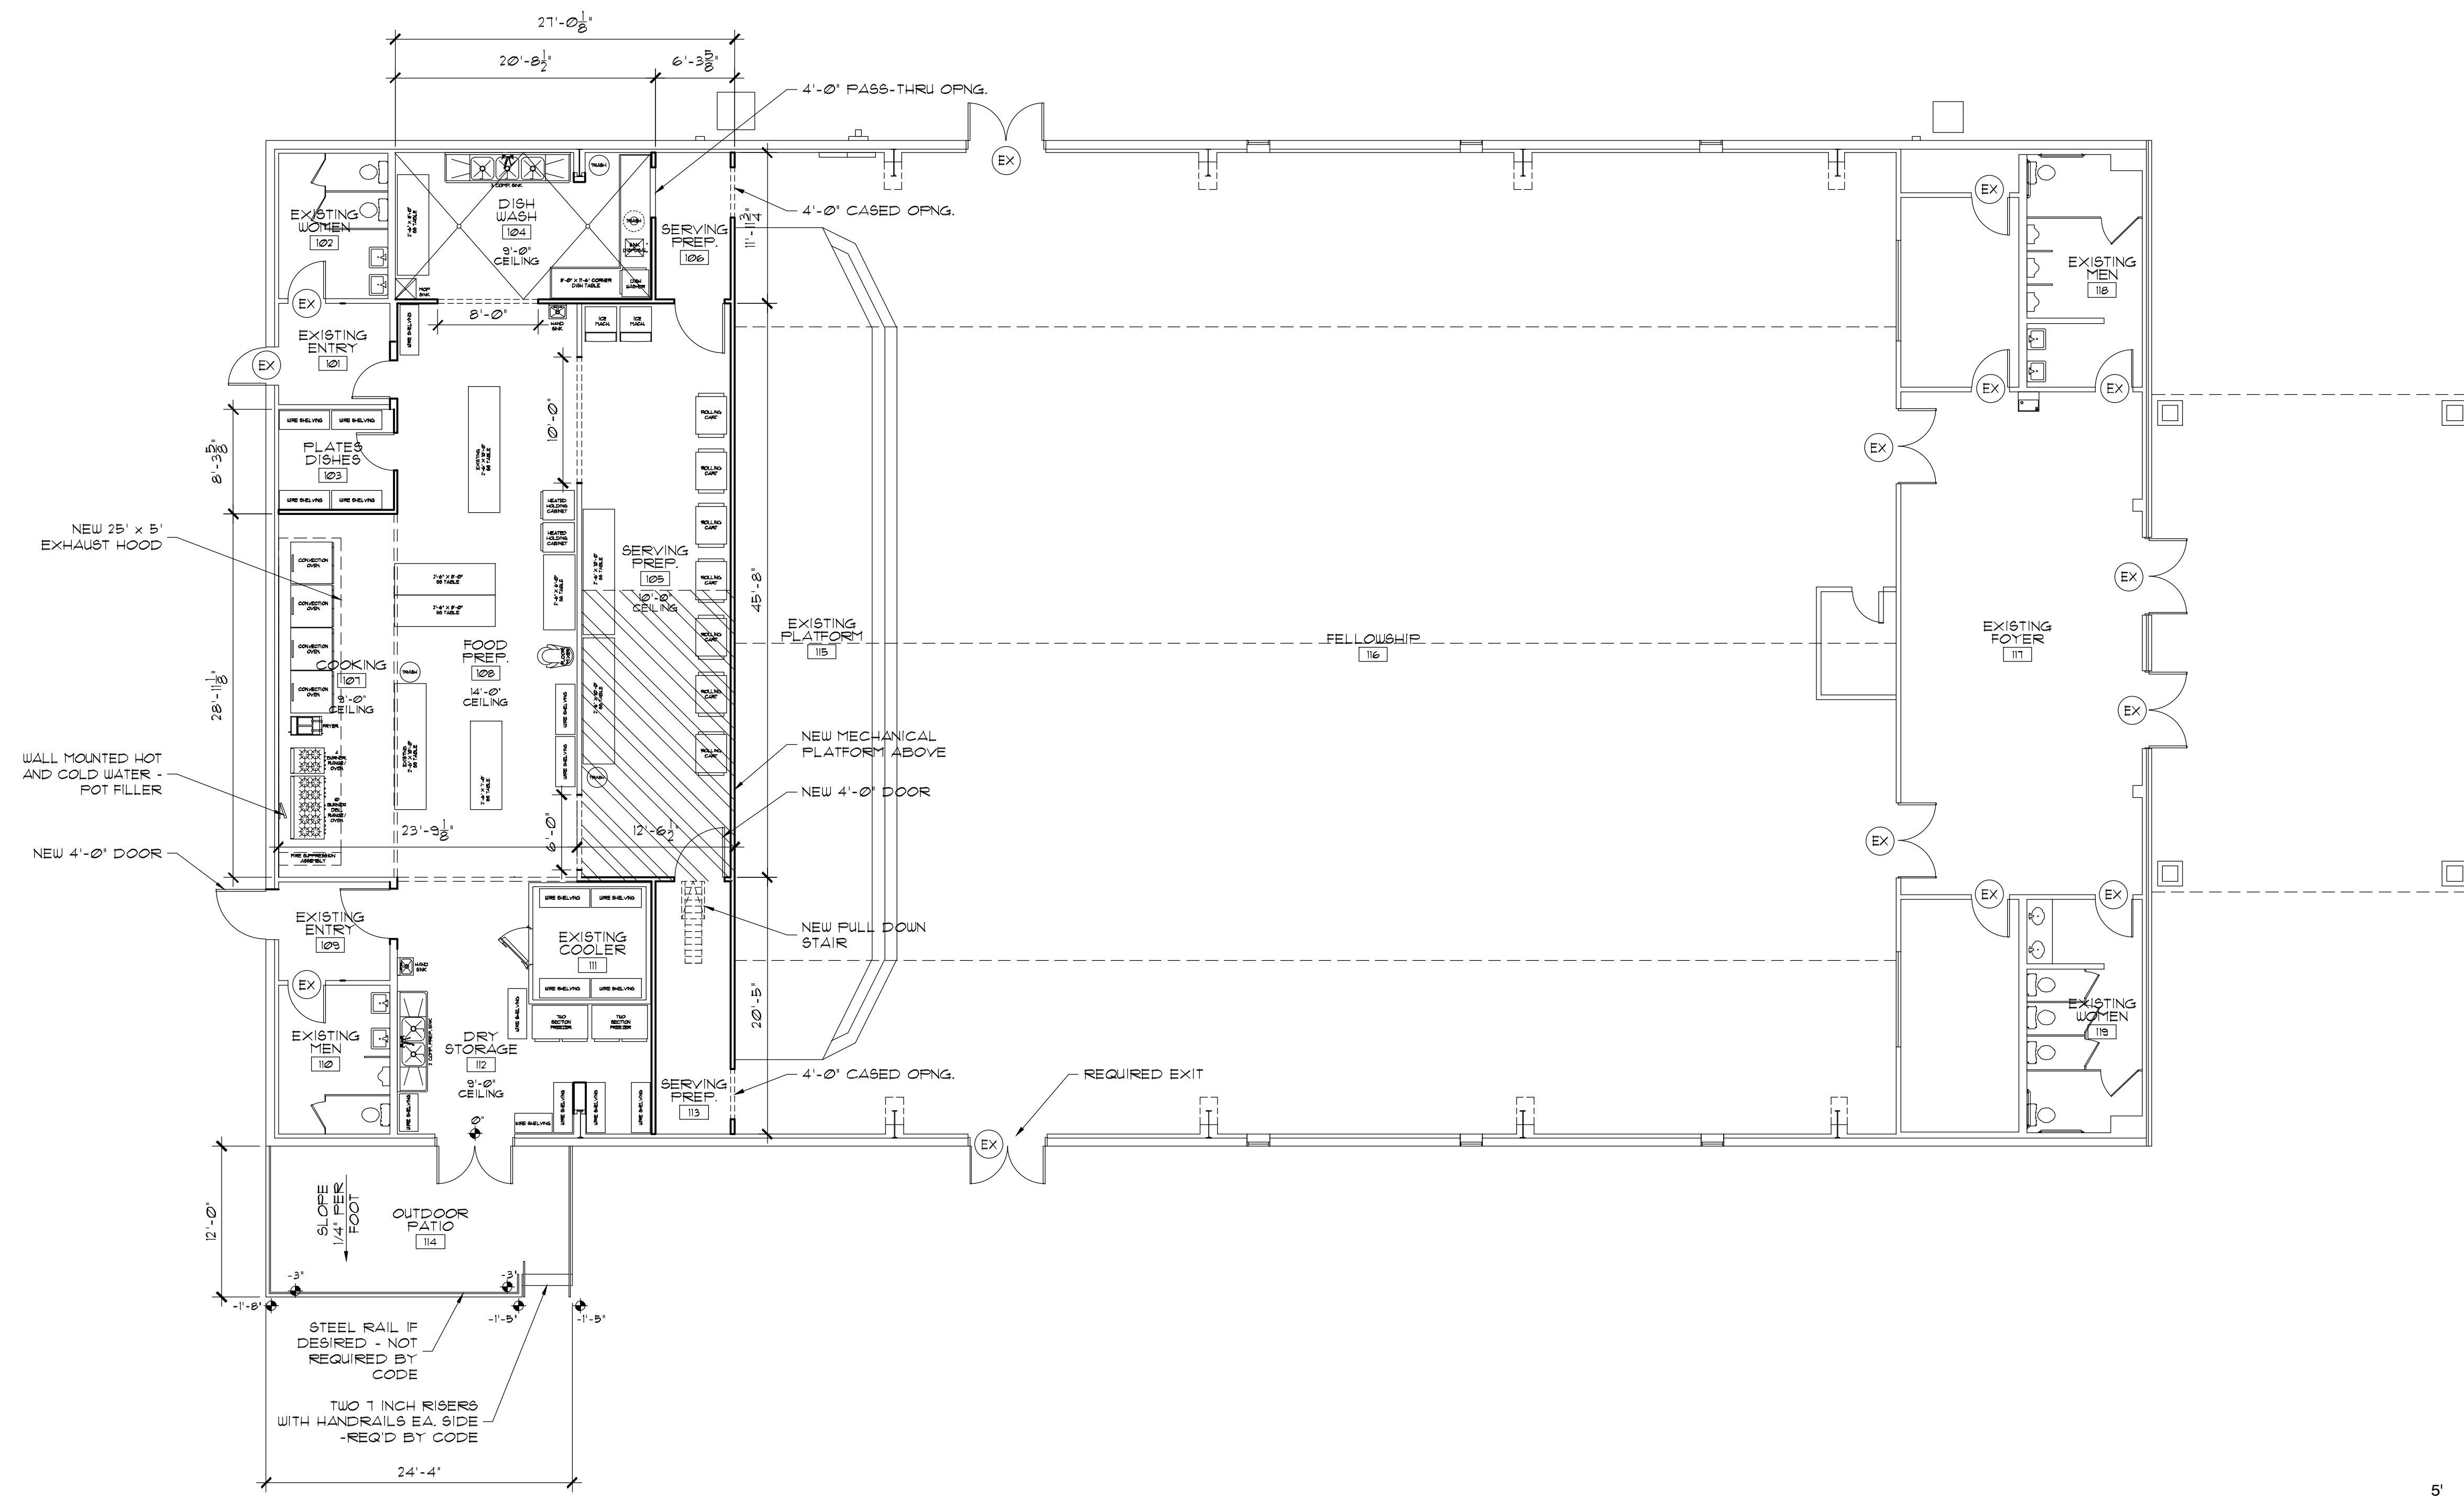

SCHEMATIC RENOVATION PLAN

1/8" = 1'-0"

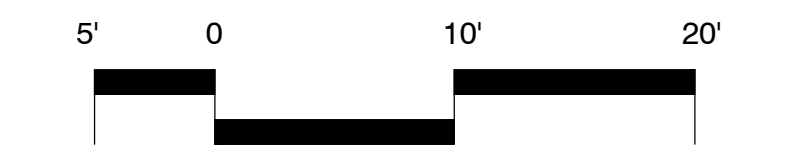

LEGEND	
	EXISTING WALL
	NEW WALL
	EXISTING DOOR TO REMAIN

RENOVATION FLOOR PLAN FOR
**ARK OF SALVATION
 SLAVIC CHURCH**
 274 MITCHELL RD.
 INMAN, SC 29349

**NOT FOR
 CONSTRUCTION**

FELLOWSHIP FLOOR PLAN

DRAWING NUMBER

A-1

Project No. 19039

NO.	DESCRIPTION	DATE	BY
1	REVISIONS		
2	REVISIONS		
